

中华人民共和国一级注册建筑师

姓名: 薛洪哲

注册号: 1200168-002

有效期: 至2021年12月



工程勘察设计出图专用章


(有效期至: 2024年08月23日)

单位: 天津市交通建筑设计院有限公司

行业: 建筑行业(建筑工程)

级别: 甲级 证书编号: A112001688-6/1

天津市城乡建设委员会制

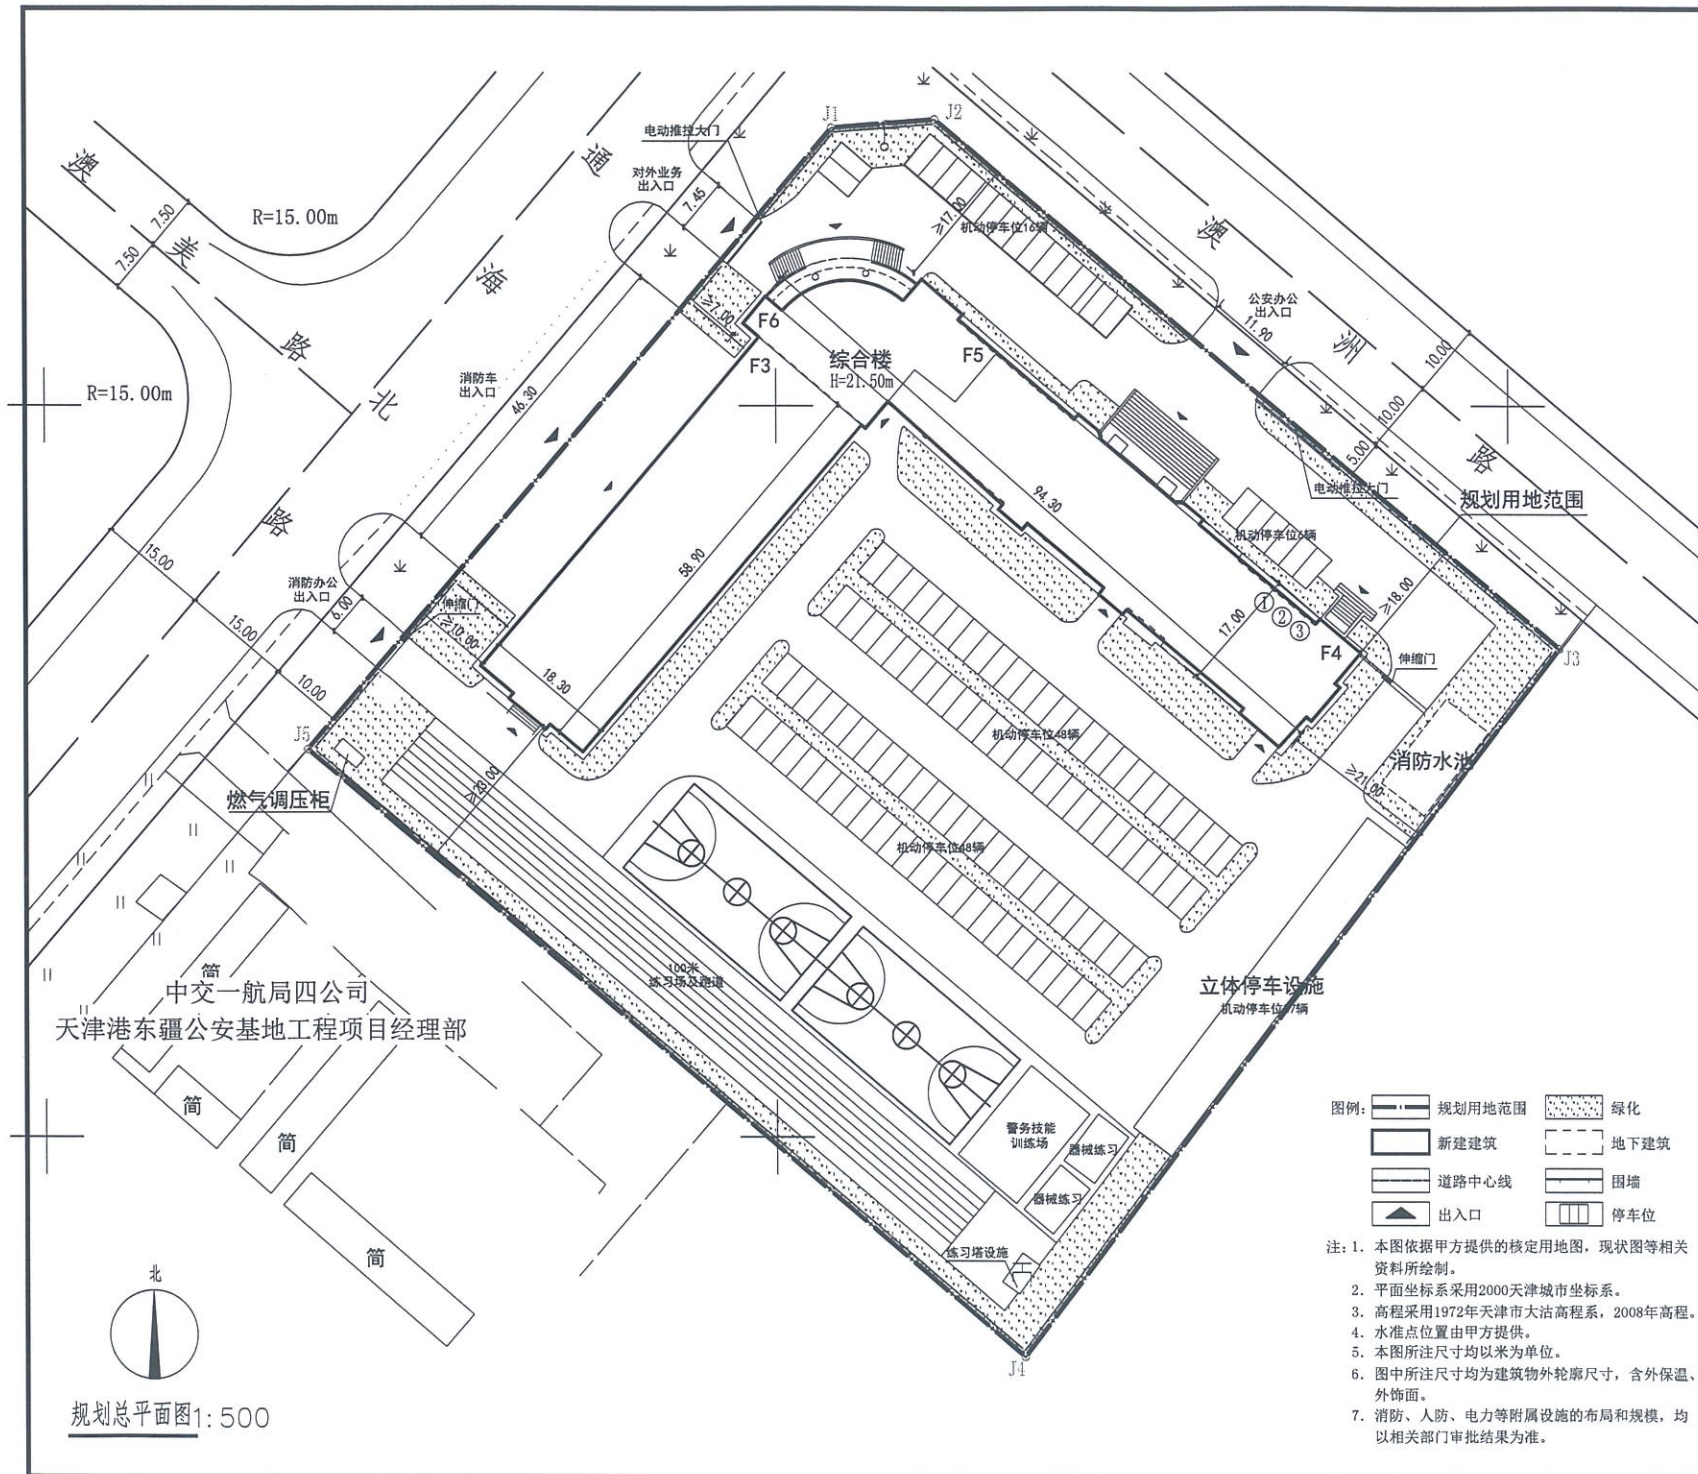

技术经济指标表(公建类)

项目	单位	总指标	已发证指标	本次申报指标	审批后剩余指标
总用地面积	m ²	15062.6	0	15062.6	0
界内建设用地面积	m ²	15062.6	0	15062.6	0
地上计容建筑面积	m ²	9644	0	9644	0
容积率	-	≤ 0.74	≤ 0	≤ 0.74	≤ 0
建筑密度	%	≤ 17.67	≤ 0	≤ 17.67	≤ 0
建筑基底面积	m ²	≤ 2662	≤ 0	≤ 2662	≤ 0
绿地率	%	≥ 16.07	≥ 0	≥ 16.07	≥ 0
绿地面积	m ²	≥ 2420	≥ 0	≥ 2420	≥ 0

项目	单位	本次申报指标
总建筑面积	m ²	11150
地上奖励非计容建筑面积	m ²	0
地下建筑面积	m ²	0
经营性建筑面积	m ²	1506
非经营性建筑面积	m ²	0
机动车停车位	辆	≥ 175
其中 地上机动车停车位	辆	175
地下机动车停车位	辆	0
非机动车停车位	辆	≥ 165
其中 地上非机动车停车位	辆	165
地下非机动车停车位	辆	0
城市雕塑	座	0

注1: 如按照1990天津市任意直角坐标系计算, 本项目总用地面积为15062.8 m²。

注2: 其中地下部分有1506平方米建筑面积的地下室顶板高度超出地坪高度大于1.5米, 将其计入容积率。



天津市交通建筑设计院有限公司

工程设计证书甲级 A112001688

First Class Design Certificate No. A112001688

中国 天津 河西区 友谊路13号

NO.13 Youyi Road, Hebei District, Tianjin P.R.China

TEL:022-23208718 FAX:022-23416598

会签

COUNTERSIGN

建筑专业 ARCHT.

暖通专业 HVAC.

结构专业 STRUCT.

电气专业 ELEC.

给排水专业 PLUMBING

合作设计单位: JOINTLY DESIGN WITH

注册执业章: REGISTERED SEAL

注册执业章: REGISTERED SEAL

